




**ROOF FRAMING AND LAYOUT PLAN**  
SCALE: 1/4" = 1'-0"

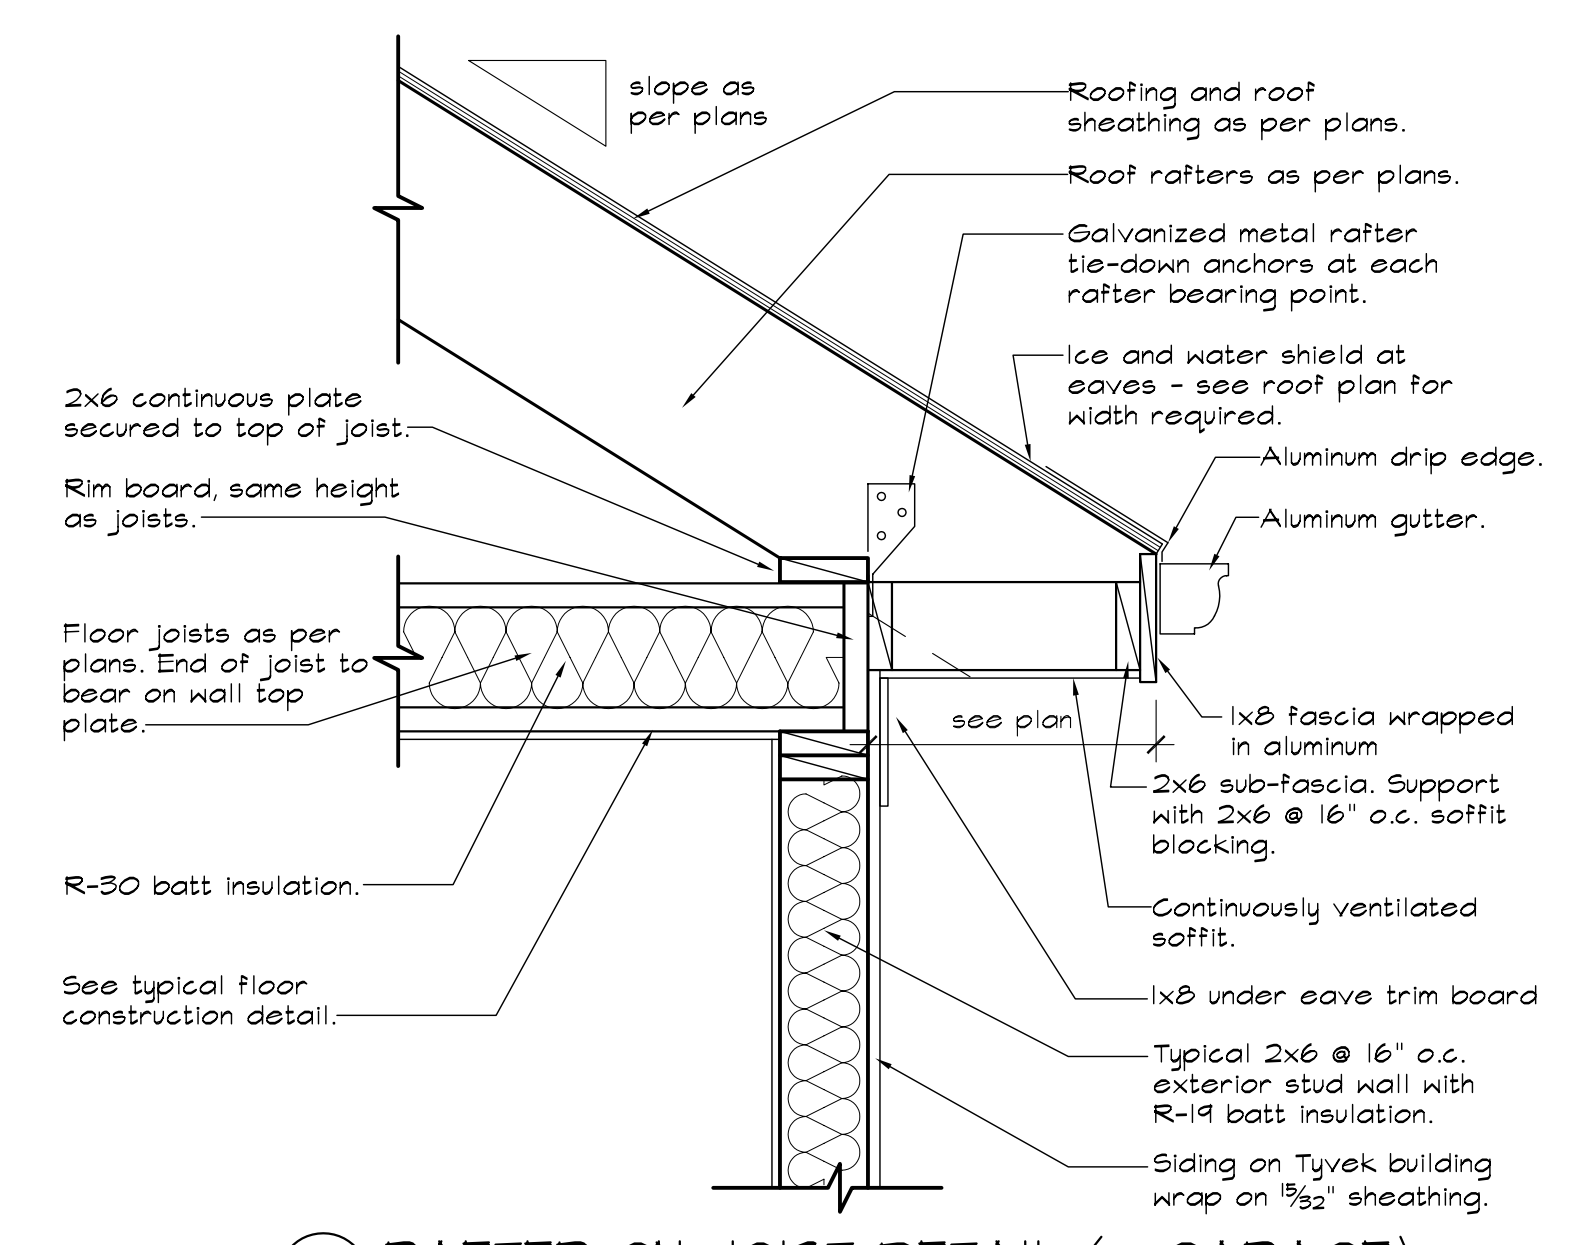


**13 RAFTER ON JOIST DETAIL (@ GARAGE)**  
SCALE: 1" = 1'-0"

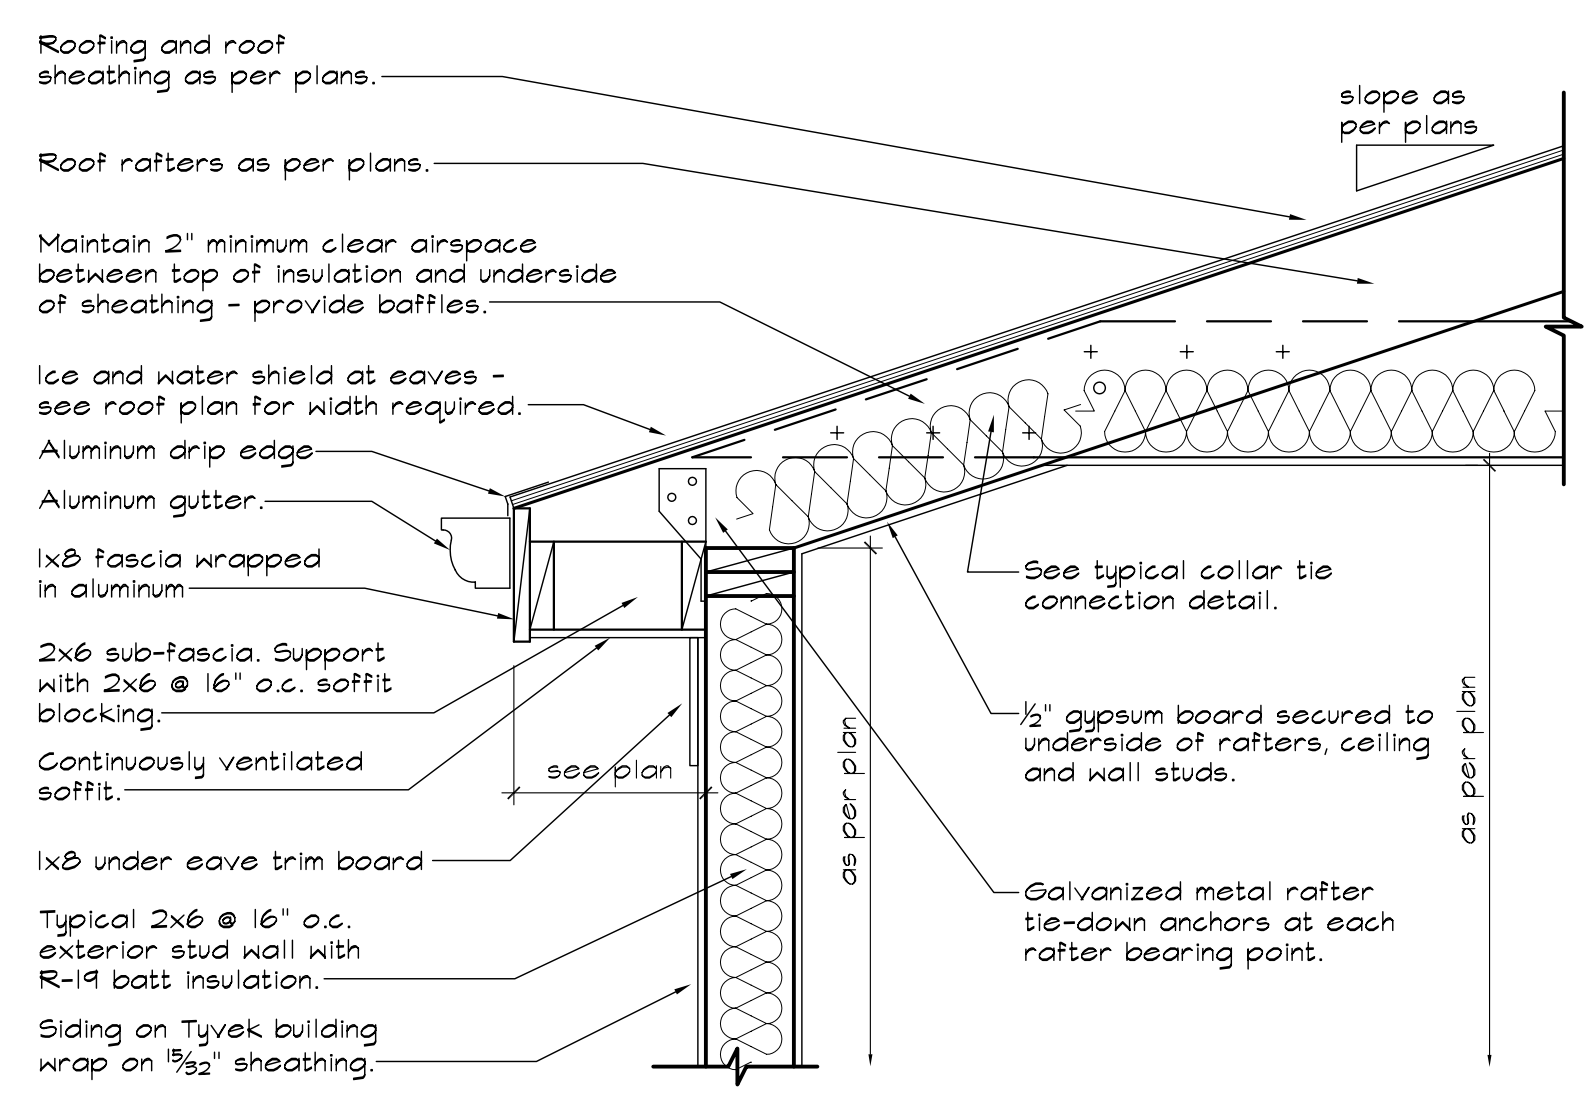


**14 LOWERED ROOF PLATE DETAIL (@ DORMER)**  
SCALE: 1" = 1'-0"

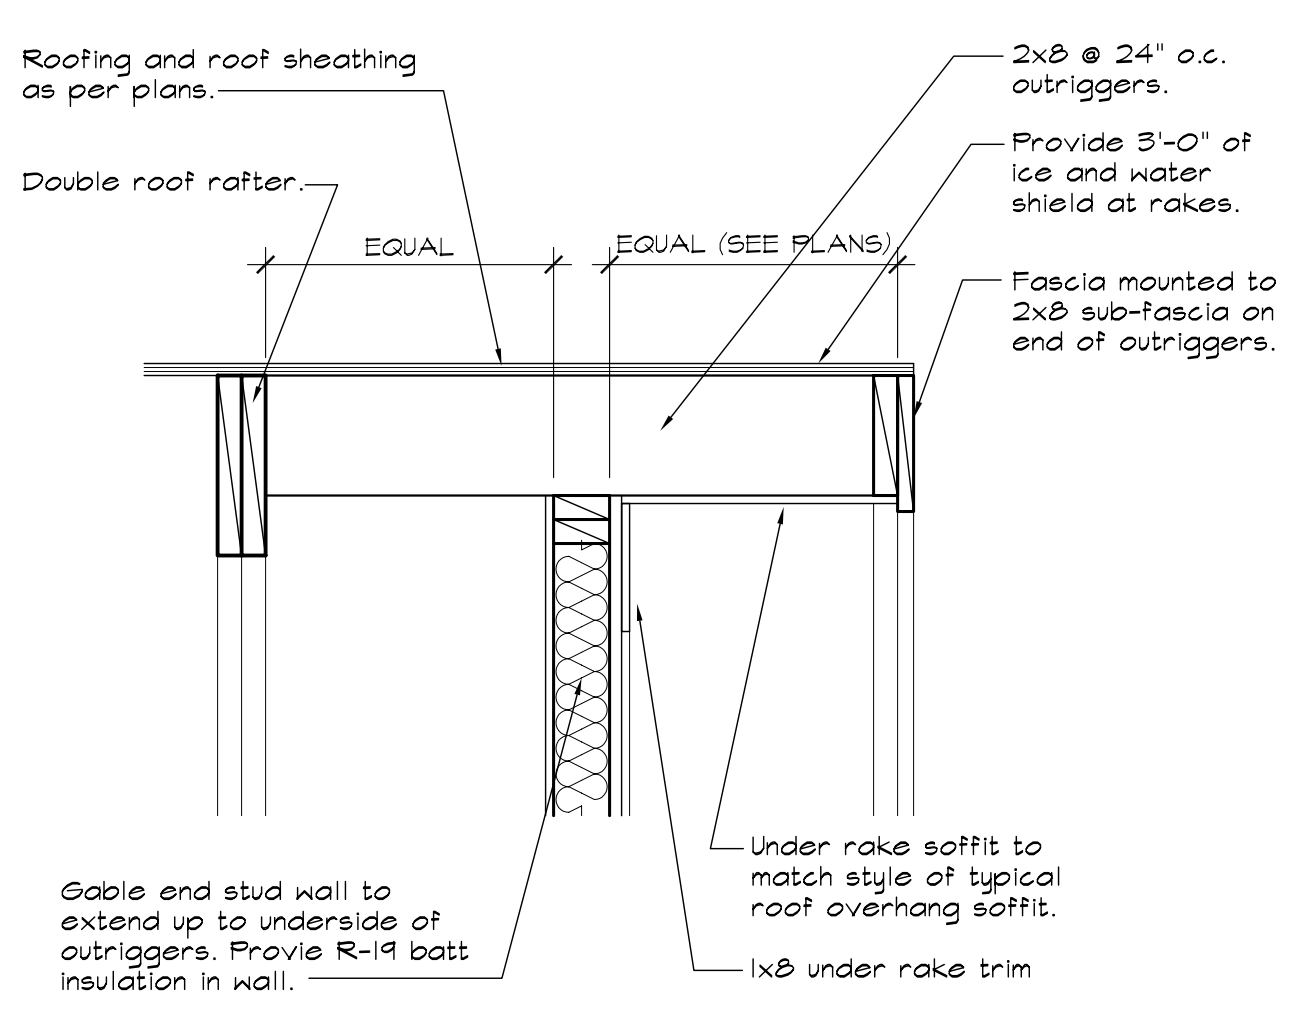


**15 ROOF RAKE CONNECTION**  
SCALE: 1" = 1'-0"

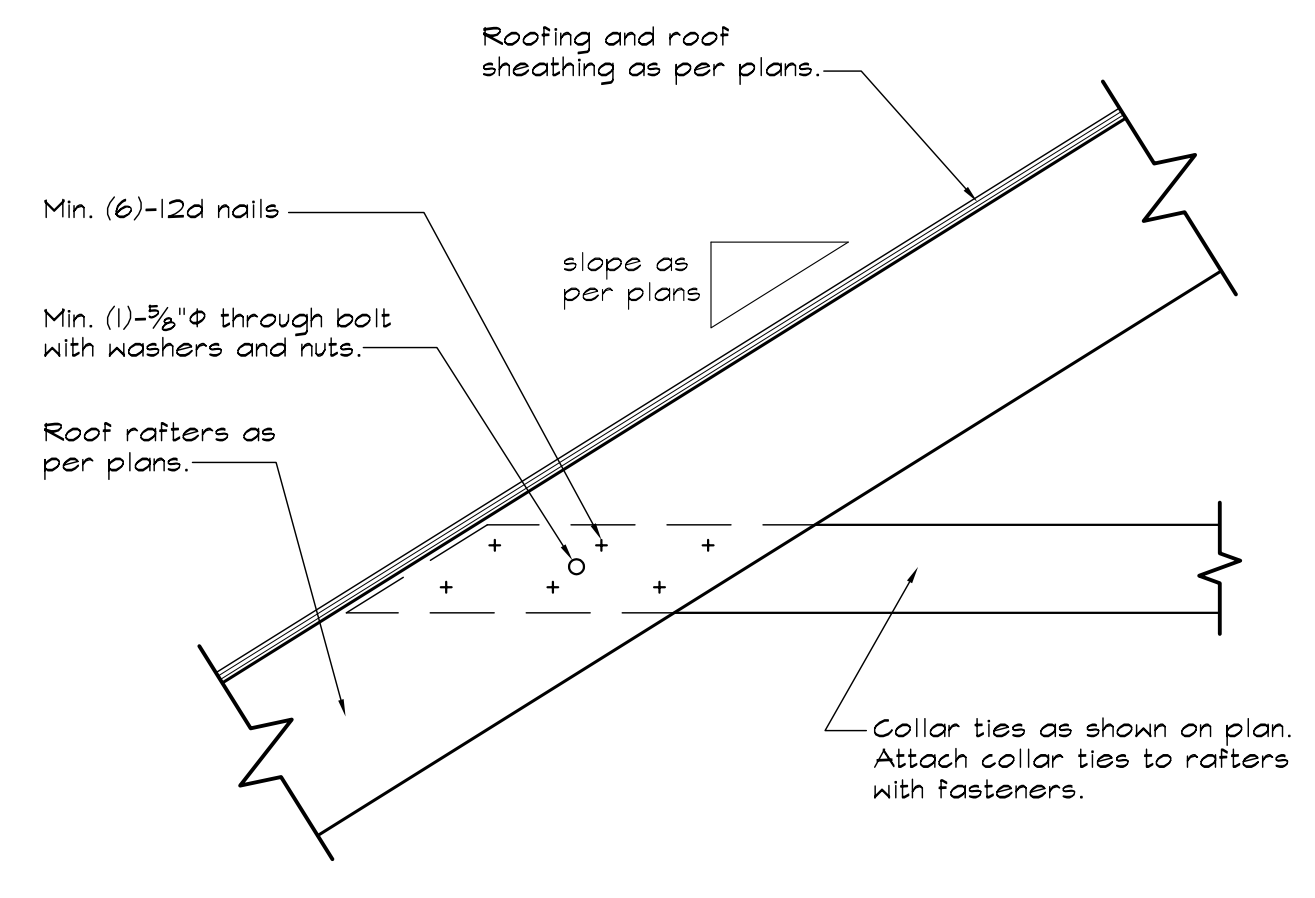

**16 COLLAR TIE TO RAFTER CONNECTION**  
SCALE: 1" = 1'-0"

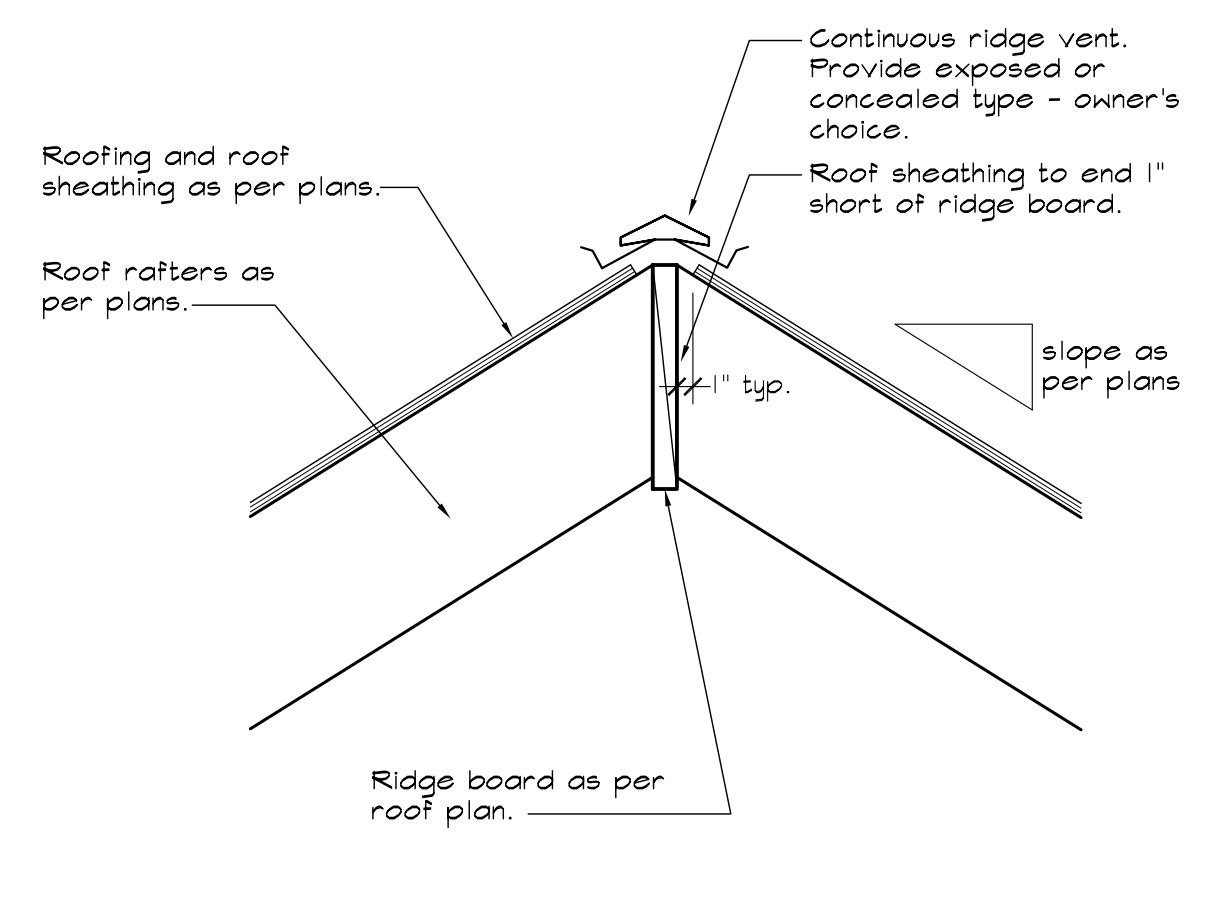

**17 RIDGE VENT CONSTRUCTION**  
SCALE: 1" = 1'-0"

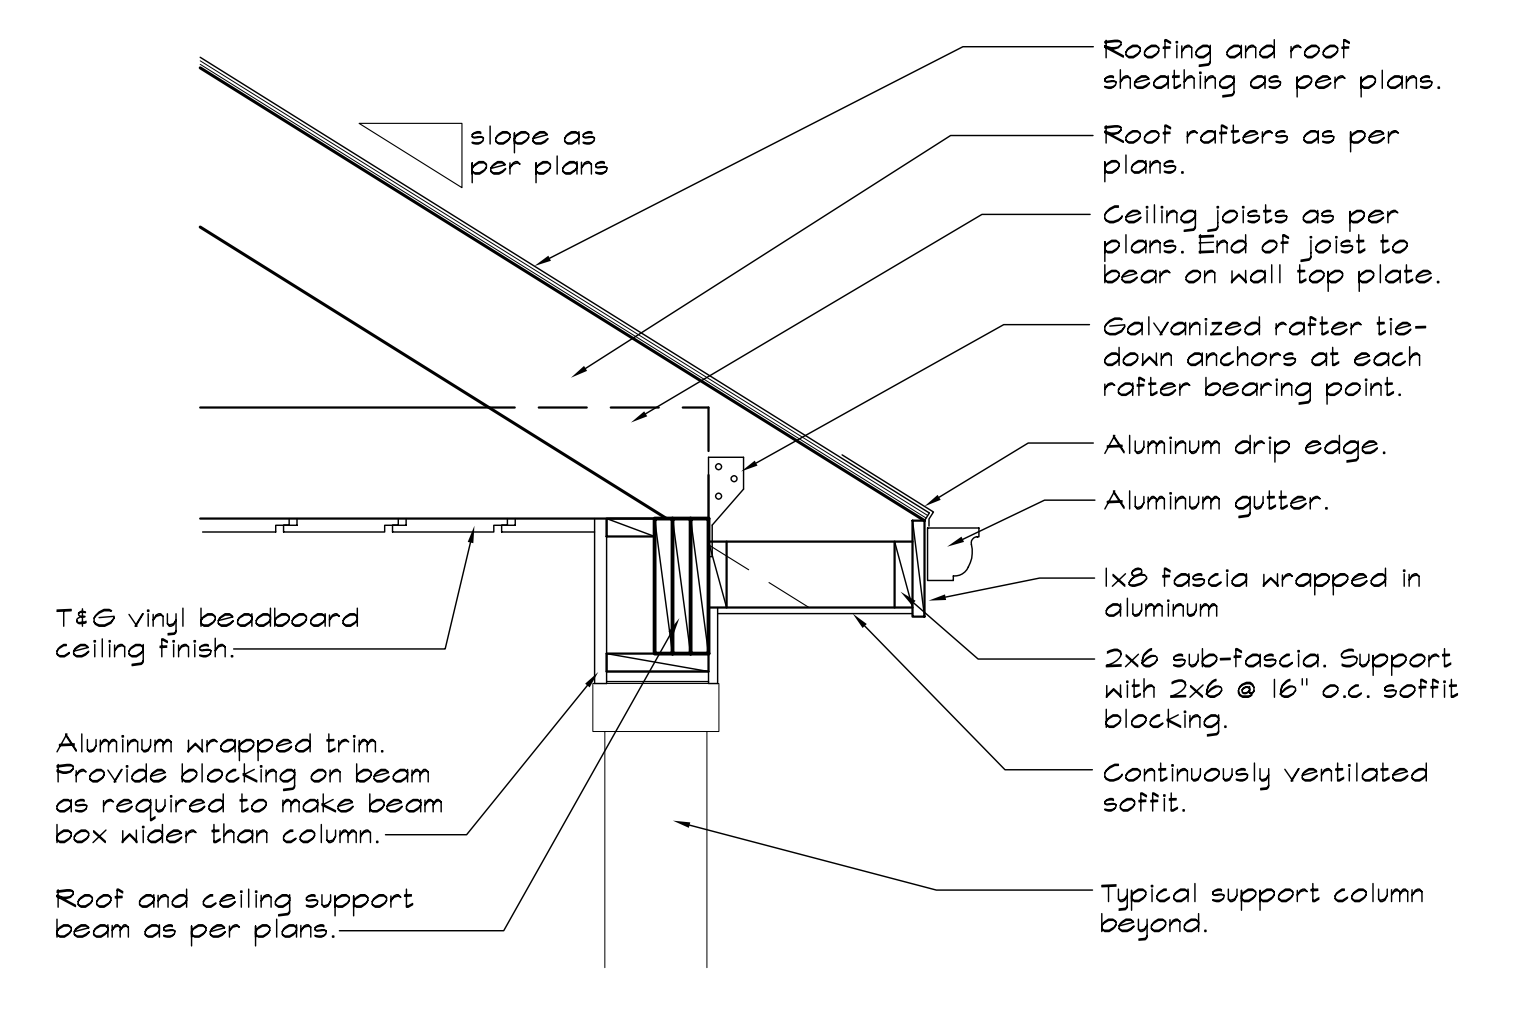

**18 SOFFIT AT PORCH EAVE**  
SCALE: 3/4" = 1'-0"

These plans are instruments of service and may not be altered, reproduced, or copied without prior written consent. Copyright © 2008 - Fox Architectural Design, PC

973 970-9355  
 design@foxarch.com  
 www.foxarch.com

**Fox Architectural Design PC**  
 546 STATE ROUTE 10 WEST, LEDGEWOOD, NEW JERSEY 07852

**ROOF PLAN AND DETAILS**  
 NEW RESIDENCE FOR:  
 PAUL & LINDA BOUSCAREN  
 5 OUTLOOK AVENUE  
 MORRIS COUNTY, NEW JERSEY

FOR NO. 080718	DATE: 8-28-08	DRAWN: ab	SCALE: AS NOTED
THIS DRAWING IS NOT VALID UNLESS SIGNED AND SEALED BY ARCHITECT OF RECORD			
KEYNOTE: FOX, AN RP	DATE: 8-28-08	TIME: 2:58 PM	

**A4**  
 SHEET 6 OF 9