

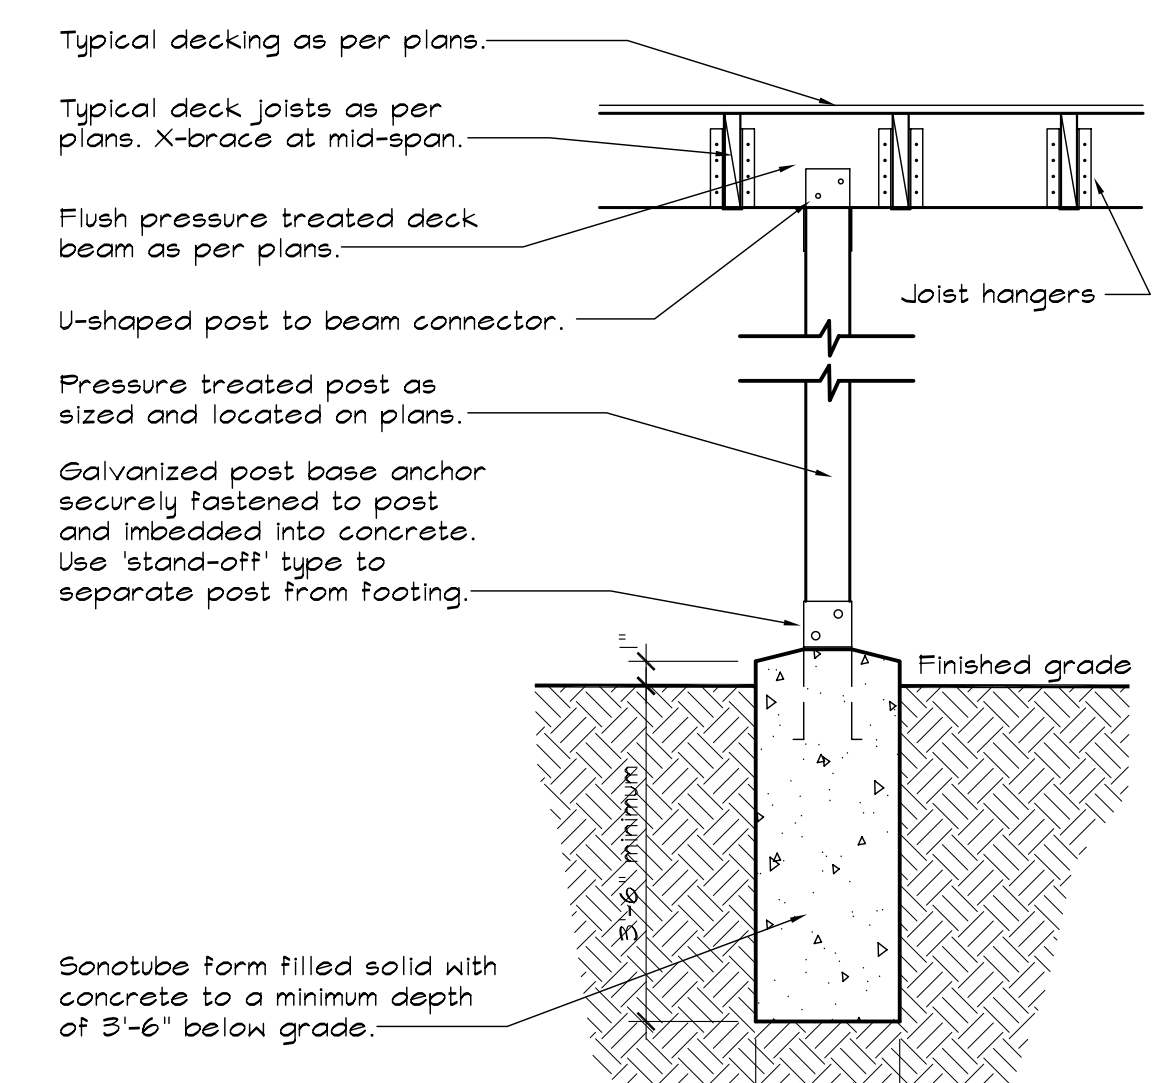


**CRAWLSPACE AND FOUNDATION PLAN**  
SCALE: 1/4" = 1'-0"


PRIOR TO ANY EXCAVATION OWNER/CONTRACTOR SHALL CALL "NEW JERSEY ONE CALL" A MINIMUM OF THREE (3) DAYS BEFORE BUT NOT MORE THAN TEN (10) DAYS BEFORE THE EXCAVATION TO DETERMINE THE LOCATION OF ANY/ALL UNDERGROUND HAZARDS. NEW JERSEY ONE CALL: 1-800-272-1000

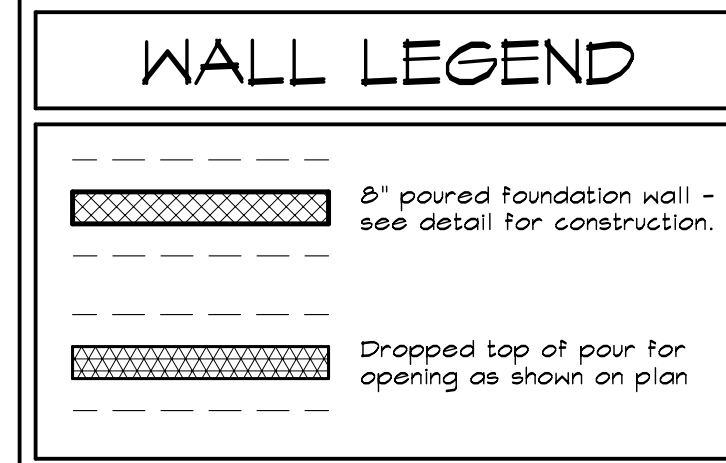


**6 CONCRETE FILLED SONOTUBE DECK FOOTING**  
SCALE: 1/2" = 1'-0"

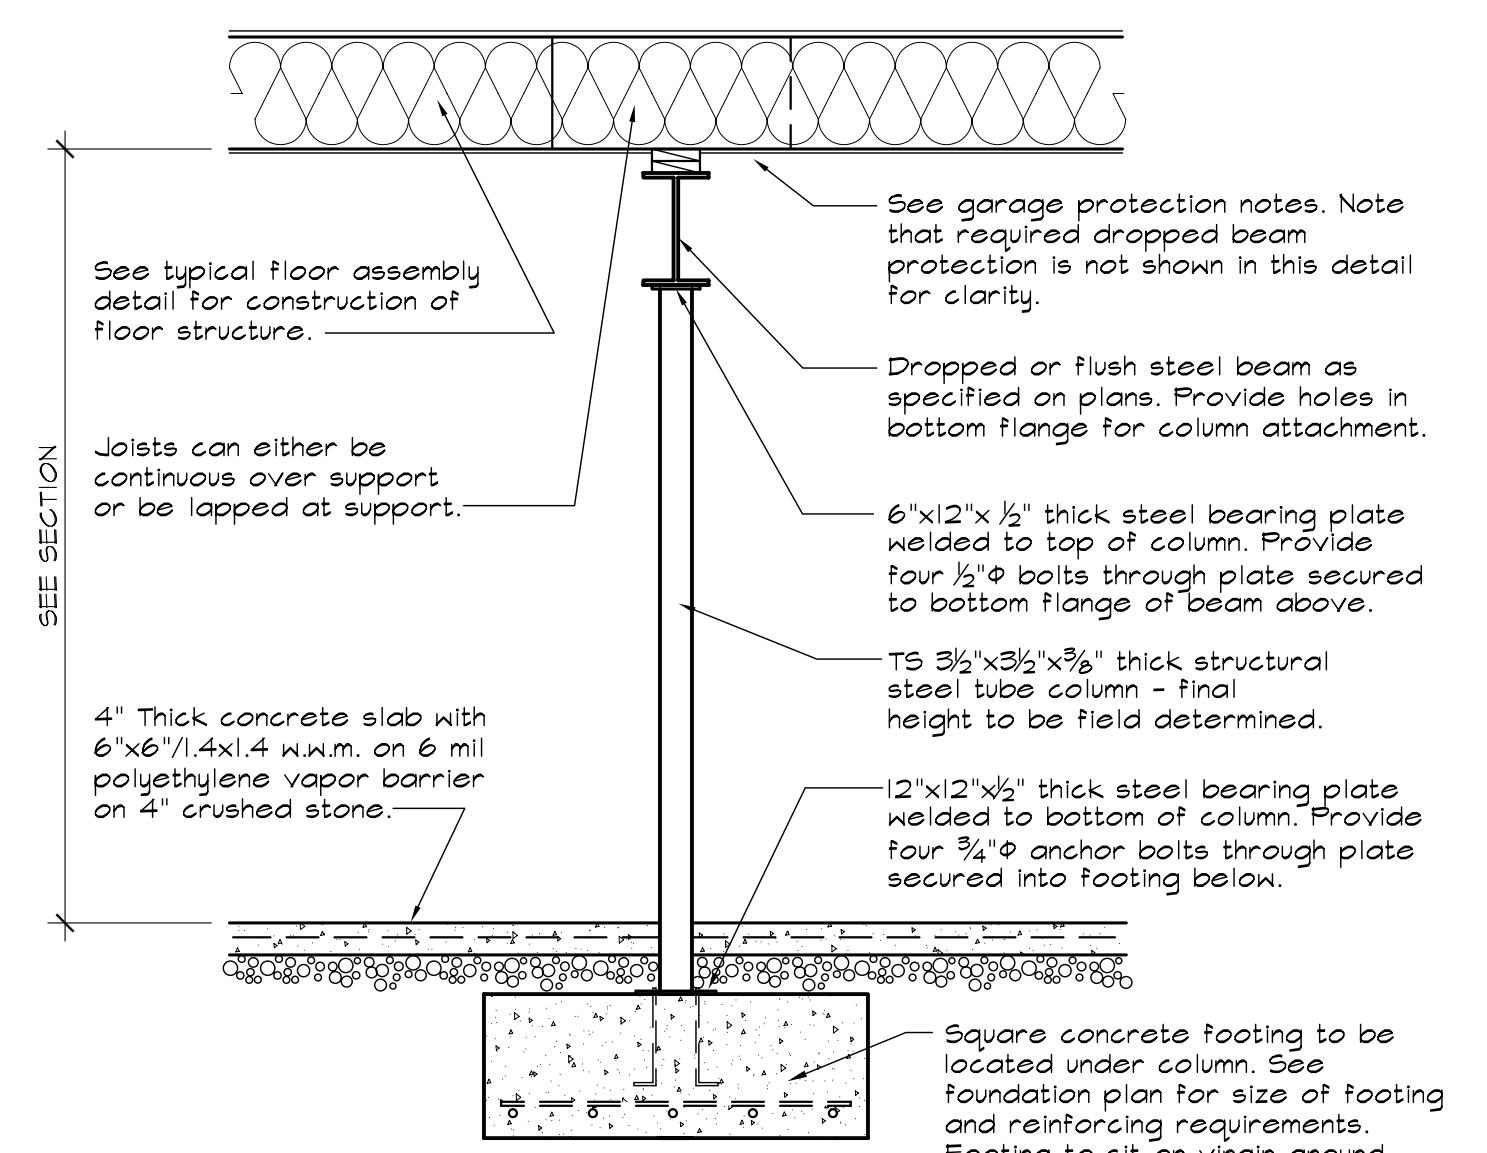


**5 GARAGE STEEL COLUMN AND CONCRETE FOOTING**  
SCALE: 1/2" = 1'-0"

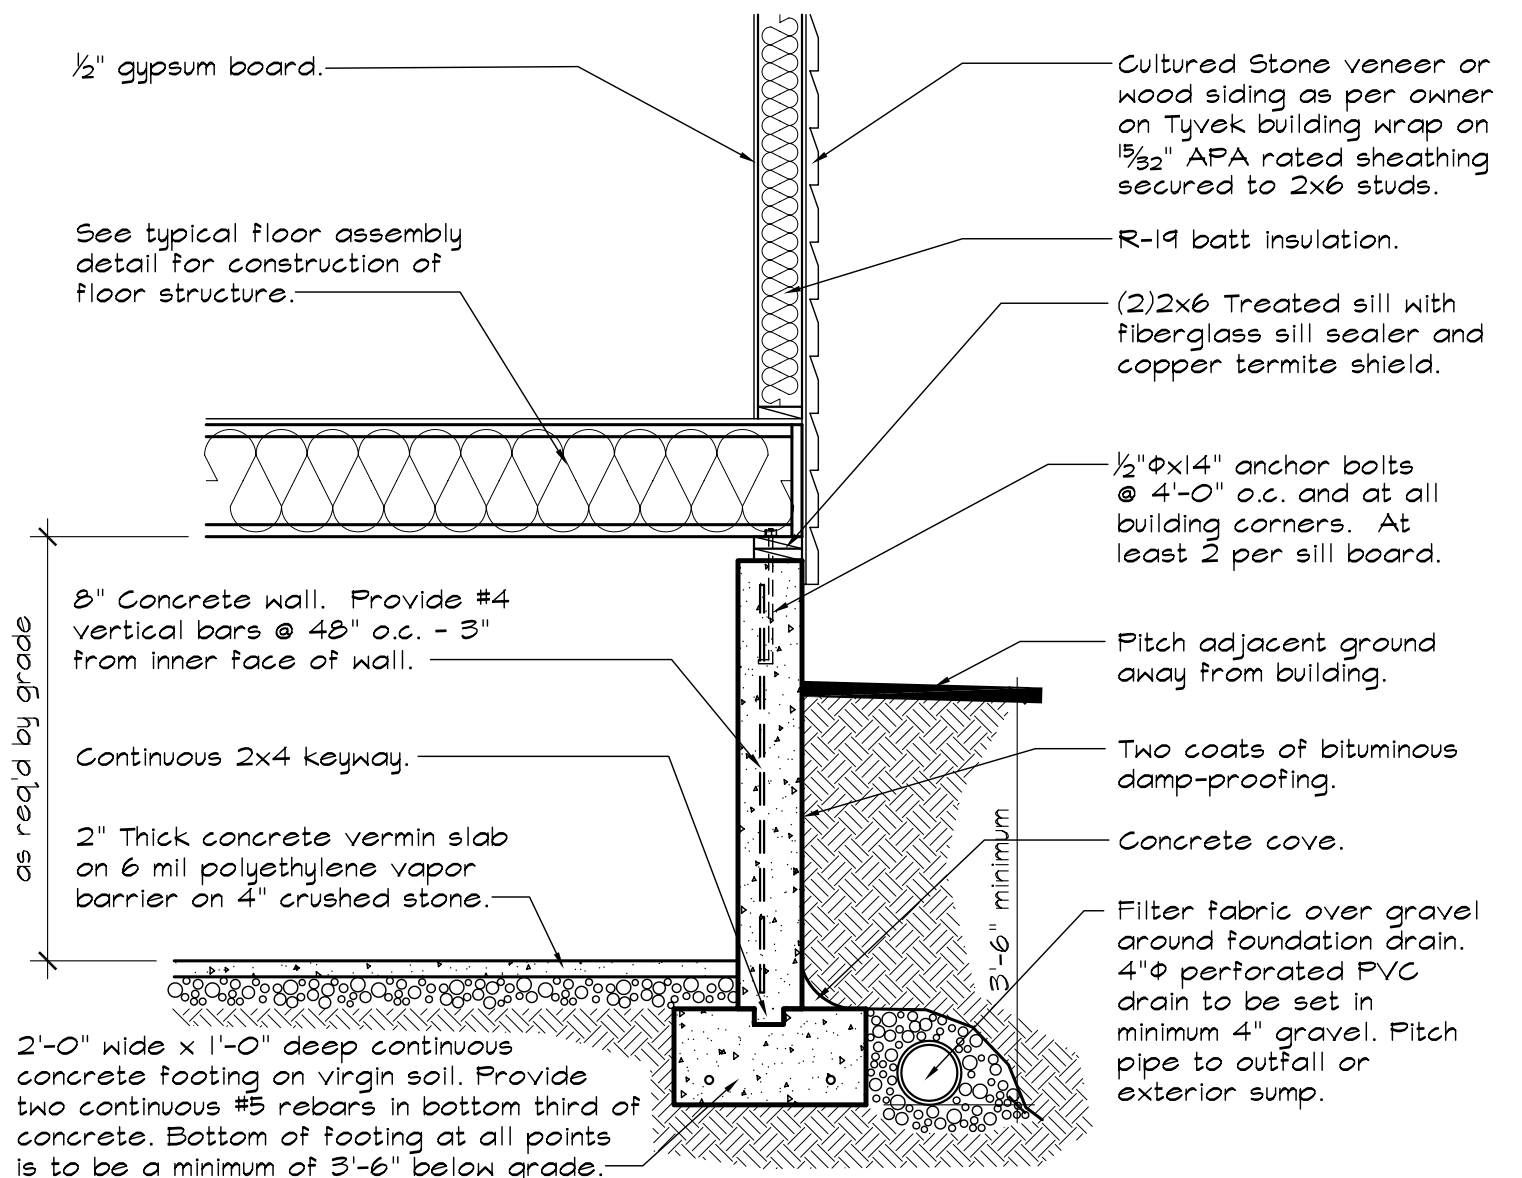


**1 TYPICAL CRAWLSPACE WALL DETAIL**  
SCALE: 1/2" = 1'-0"

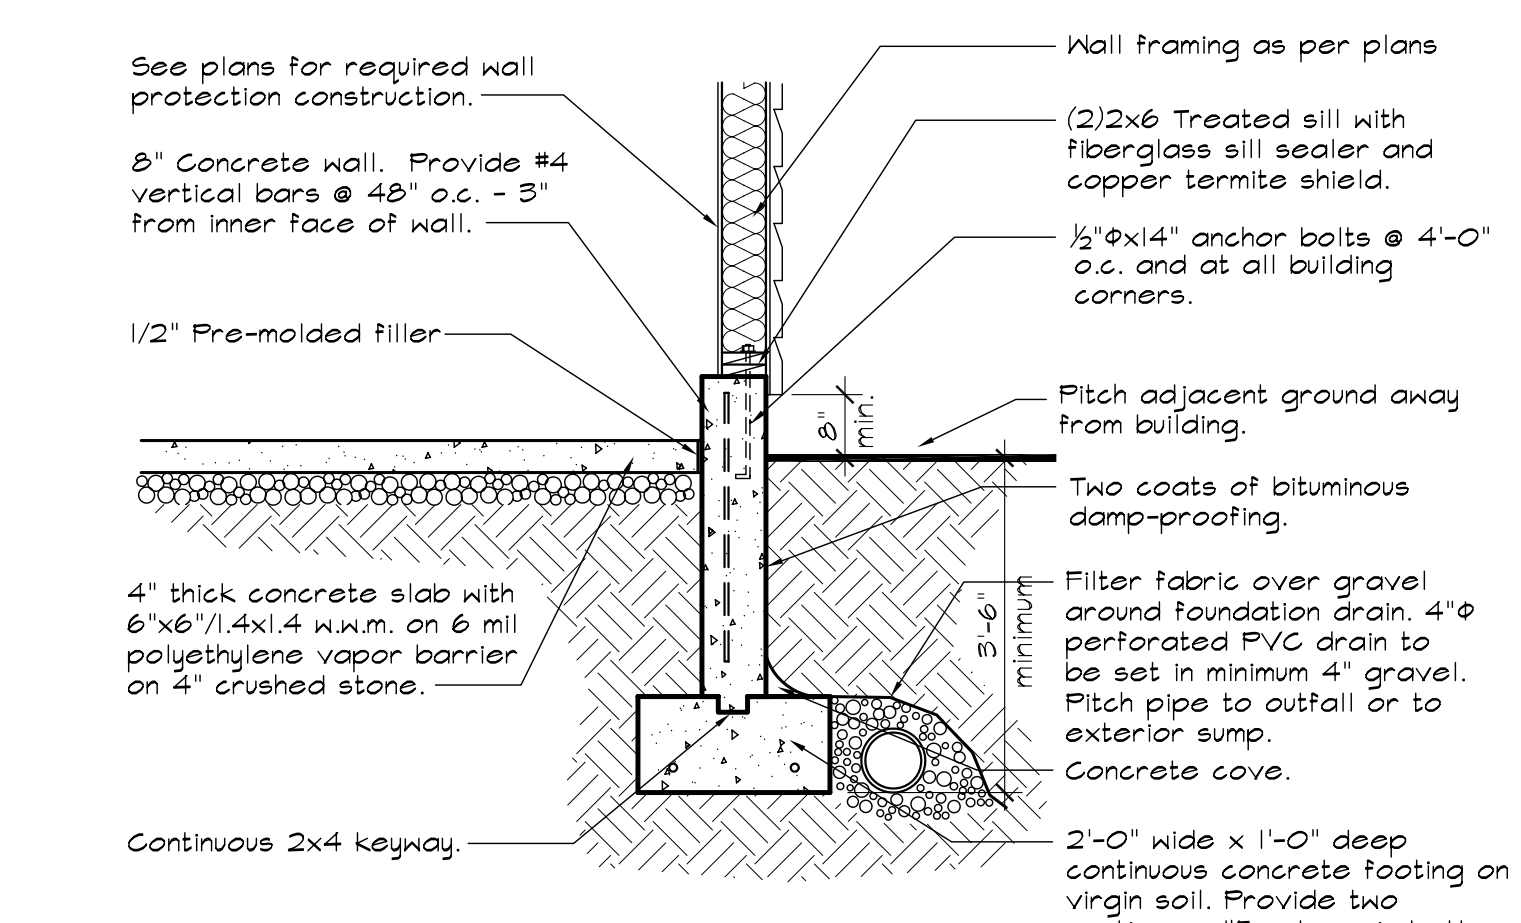

**2 TYPICAL GARAGE WALL DETAIL**  
SCALE: 1/2" = 1'-0"

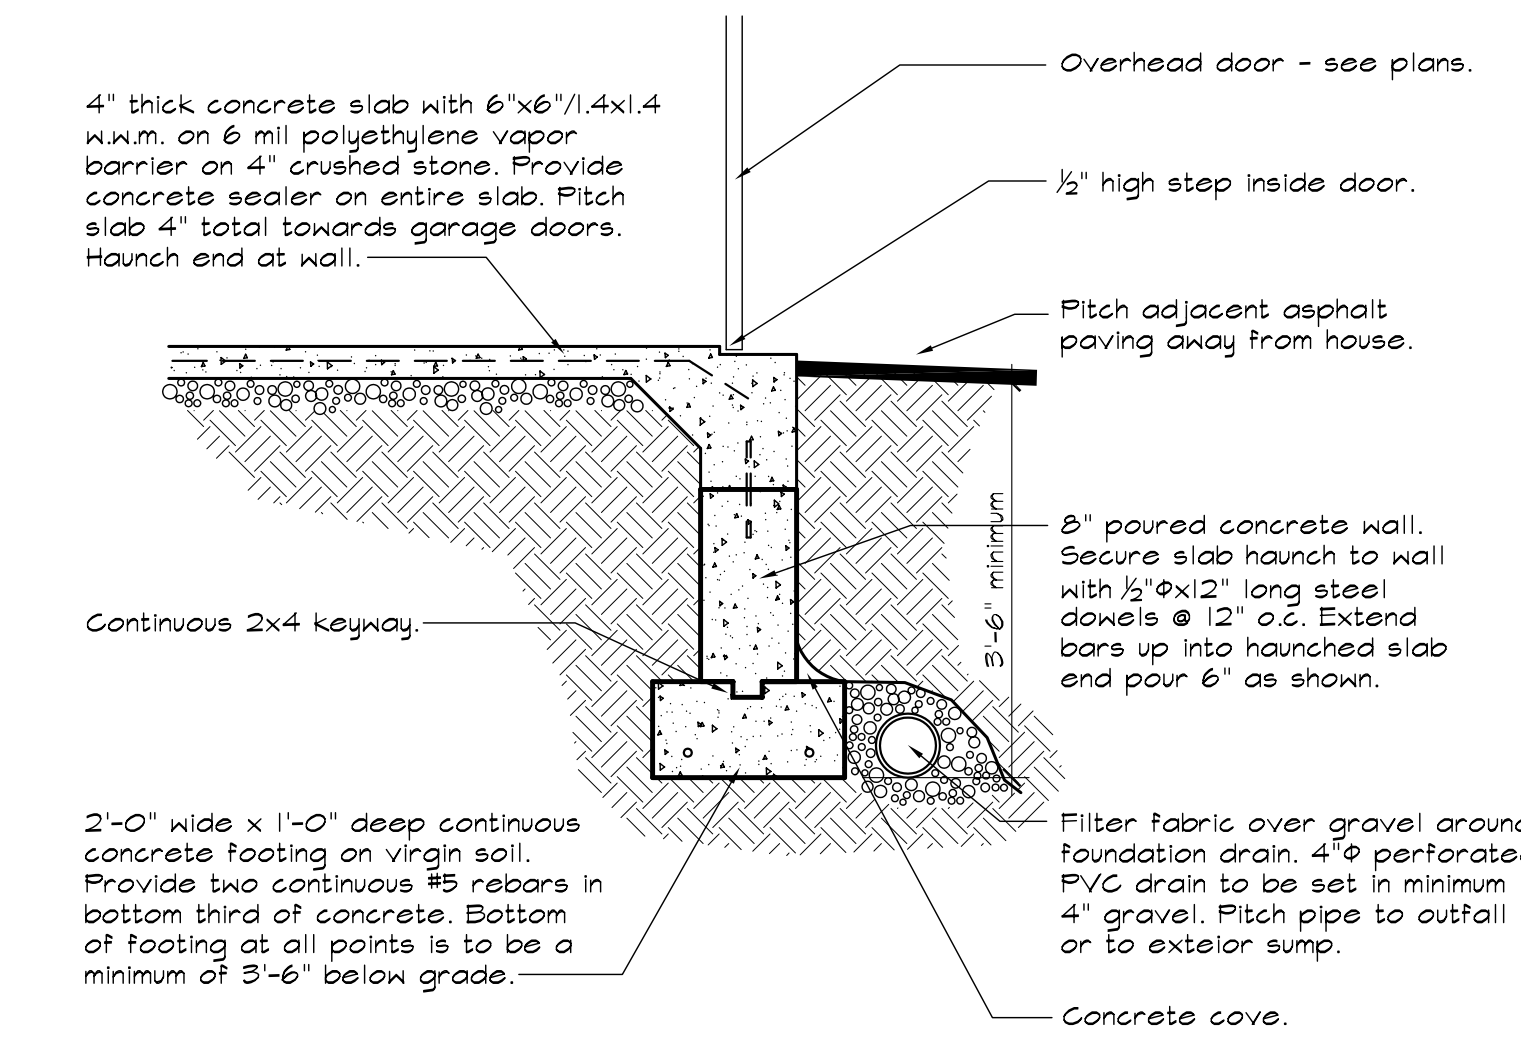

**3 TYPICAL SECTION AT GARAGE DOOR**  
SCALE: 1/2" = 1'-0"

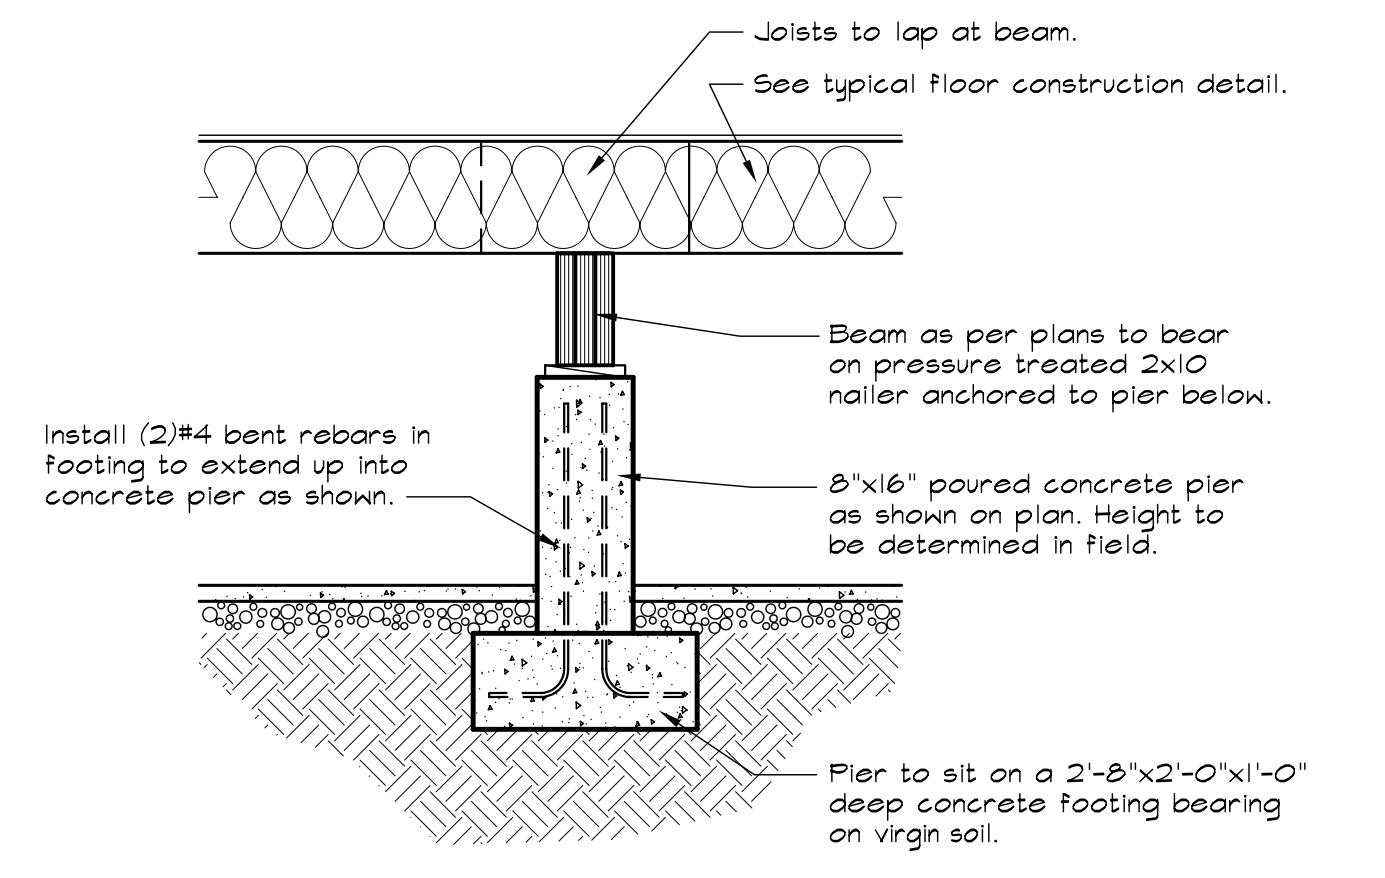

**4 TYPICAL CRAWLSPACE PIER**  
SCALE: 1/2" = 1'-0"

THESE PLANS ARE INSTRUMENTS OF SERVICE AND MAY NOT BE ALIENED, REPRODUCED, OR COPIED WITHOUT WRITTEN CONSENT. COPYRIGHT © 2008 - FOX ARCHITECTURAL DESIGN, P.C.

NO.	DATE	BY	DESCRIPTION

**FOX ARCHITECTURAL DESIGN PC**  
 973 970-9355  
 design@foxarch.com  
 www.foxarch.com  
 546 STATE ROUTE 10 WEST, LEDGEWOOD, NEW JERSEY 07852

<b>CRAWLSPACE PLAN AND DETAILS</b>	NEW RESIDENCE FOR: <b>PAUL &amp; LINDA BOUSCAREN</b> 5 OUTLOOK AVENUE MORRIS COUNTY, NEW JERSEY
------------------------------------	--

FOR NO. <b>080716</b>	DATE: <b>8-28-08</b>	DRAWN: <b>ab</b>	SCALE: <b>AS NOTED</b>
THIS DRAWING IS NOT VALID UNLESS SIGNED AND SEALED BY ARCHITECT OF RECORD			
<b>A1</b>		SHEET <b>3</b> OF <b>9</b>	KEYNOTES BOX: AM-RP